








# PHASE 1A

PLANT LIST	
	DOLGO CRABAPPLE
	MAYDAY
	SCHUBERT CHOKECHERRY
	THUNDERCHILD CRABAPPLE

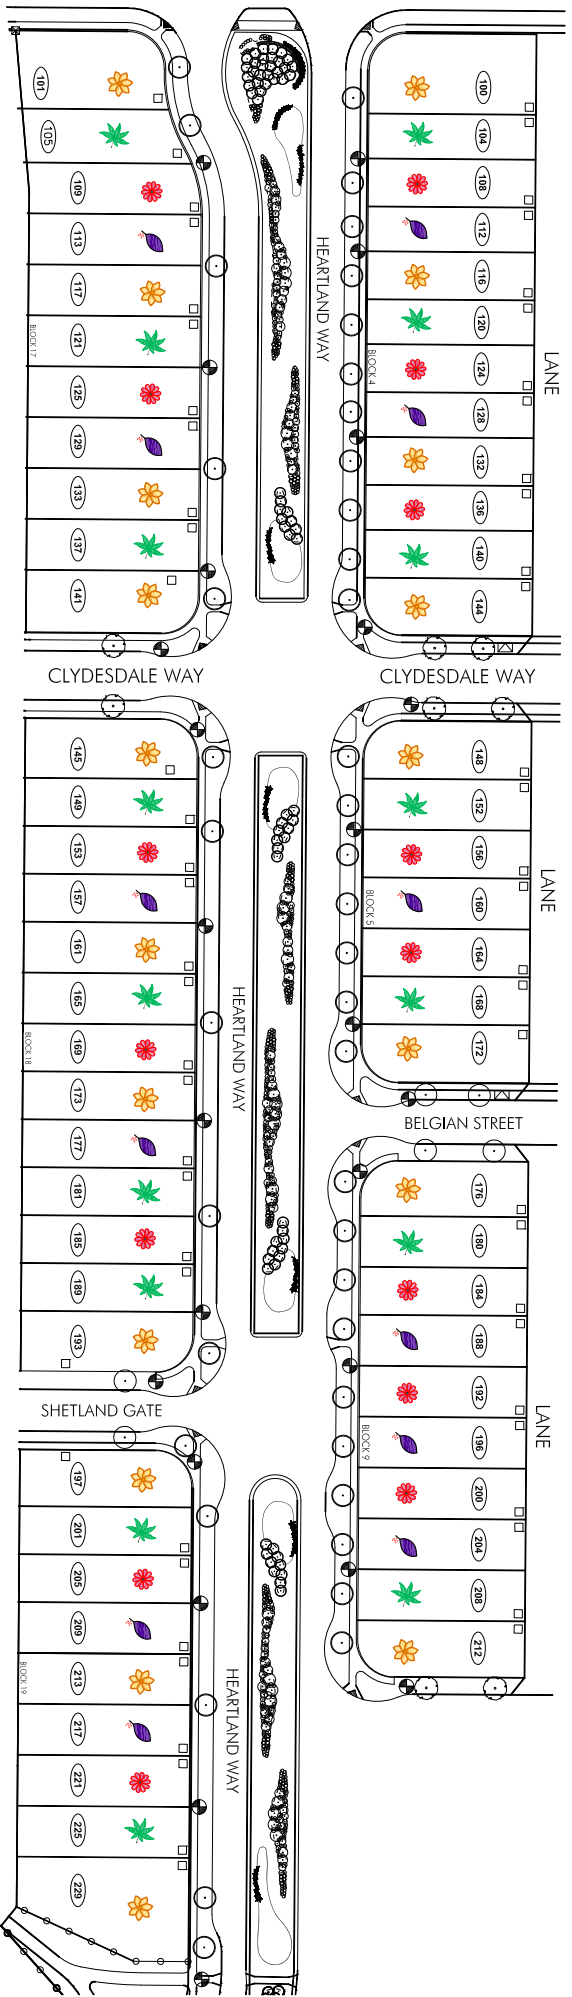

LEGEND	
	STREETLIGHT
	MAILBOXES
	DRIVEWAY LOCATIONS
	MUNICIPAL ADDRESS



THE CONTRACTOR SHALL VERIFY AND BE RESPONSIBLE FOR ALL DIMENSIONS. DO NOT  
 SCALE. THE CONTRACTOR SHALL BE RESPONSIBLE FOR ALL DIMENSIONS. DO NOT  
 WITHOUT DELAY. THE COPYRIGHTS TO ALL DESIGNS AND DRAWINGS ARE THE PROPERTY  
 OF STANTEC CONSULTING LTD. REPRODUCTION OR USE FOR ANY PURPOSE OTHER THAN  
 THAT AUTHORIZED BY STANTEC CONSULTING LTD. IS FORBIDDEN.  
 COPYRIGHT RESERVED  
 1441002-107\work\grou\11631\stade\1163099937\heartland\drawing\phase\_01\landscape\_circ\sheet\_files\099937-ldp.dwg