




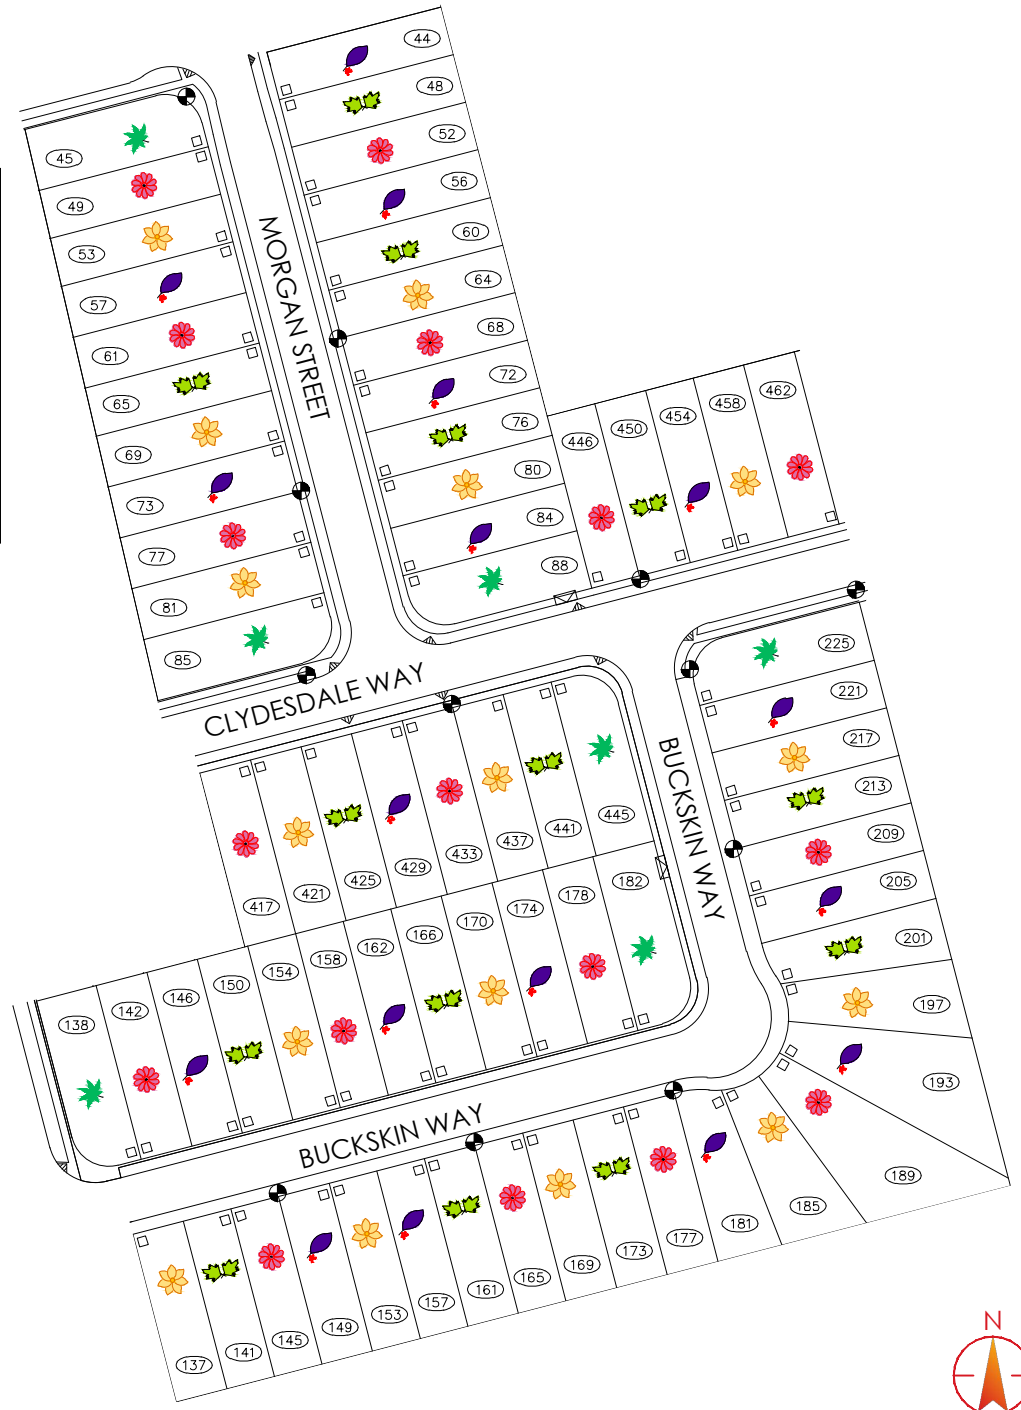


PHASE 5

PLANT LIST	
	DOLGO CRABAPPLE
	MAYDAY
	SCHUBERT CHOKECHERRY
	SWEDISH COLUMNAR ASPEN
	THUNDERCHILD CRABAPPLE



NTS

LEGEND	
	STREETLIGHT
	MAILBOXES
	DRIVEWAY LOCATIONS
	MUNICIPAL ADDRESS



CONCEPT ONLY: THIS DRAWING IS AN ARTISTIC REPRESENTATION OF DESIGNS PREPARED BY STANTEC CONSULTING LTD. IT IS CONCEPTUAL IN NATURE AND SUBJECT TO CHANGE. COPYRIGHT RESERVED.
\\Cd1002-109\workgroup\1165\active\116500469\500_1a\580_ph5_rfp\01_cad\heartland05-rfp.dwg