




PHASE 6A

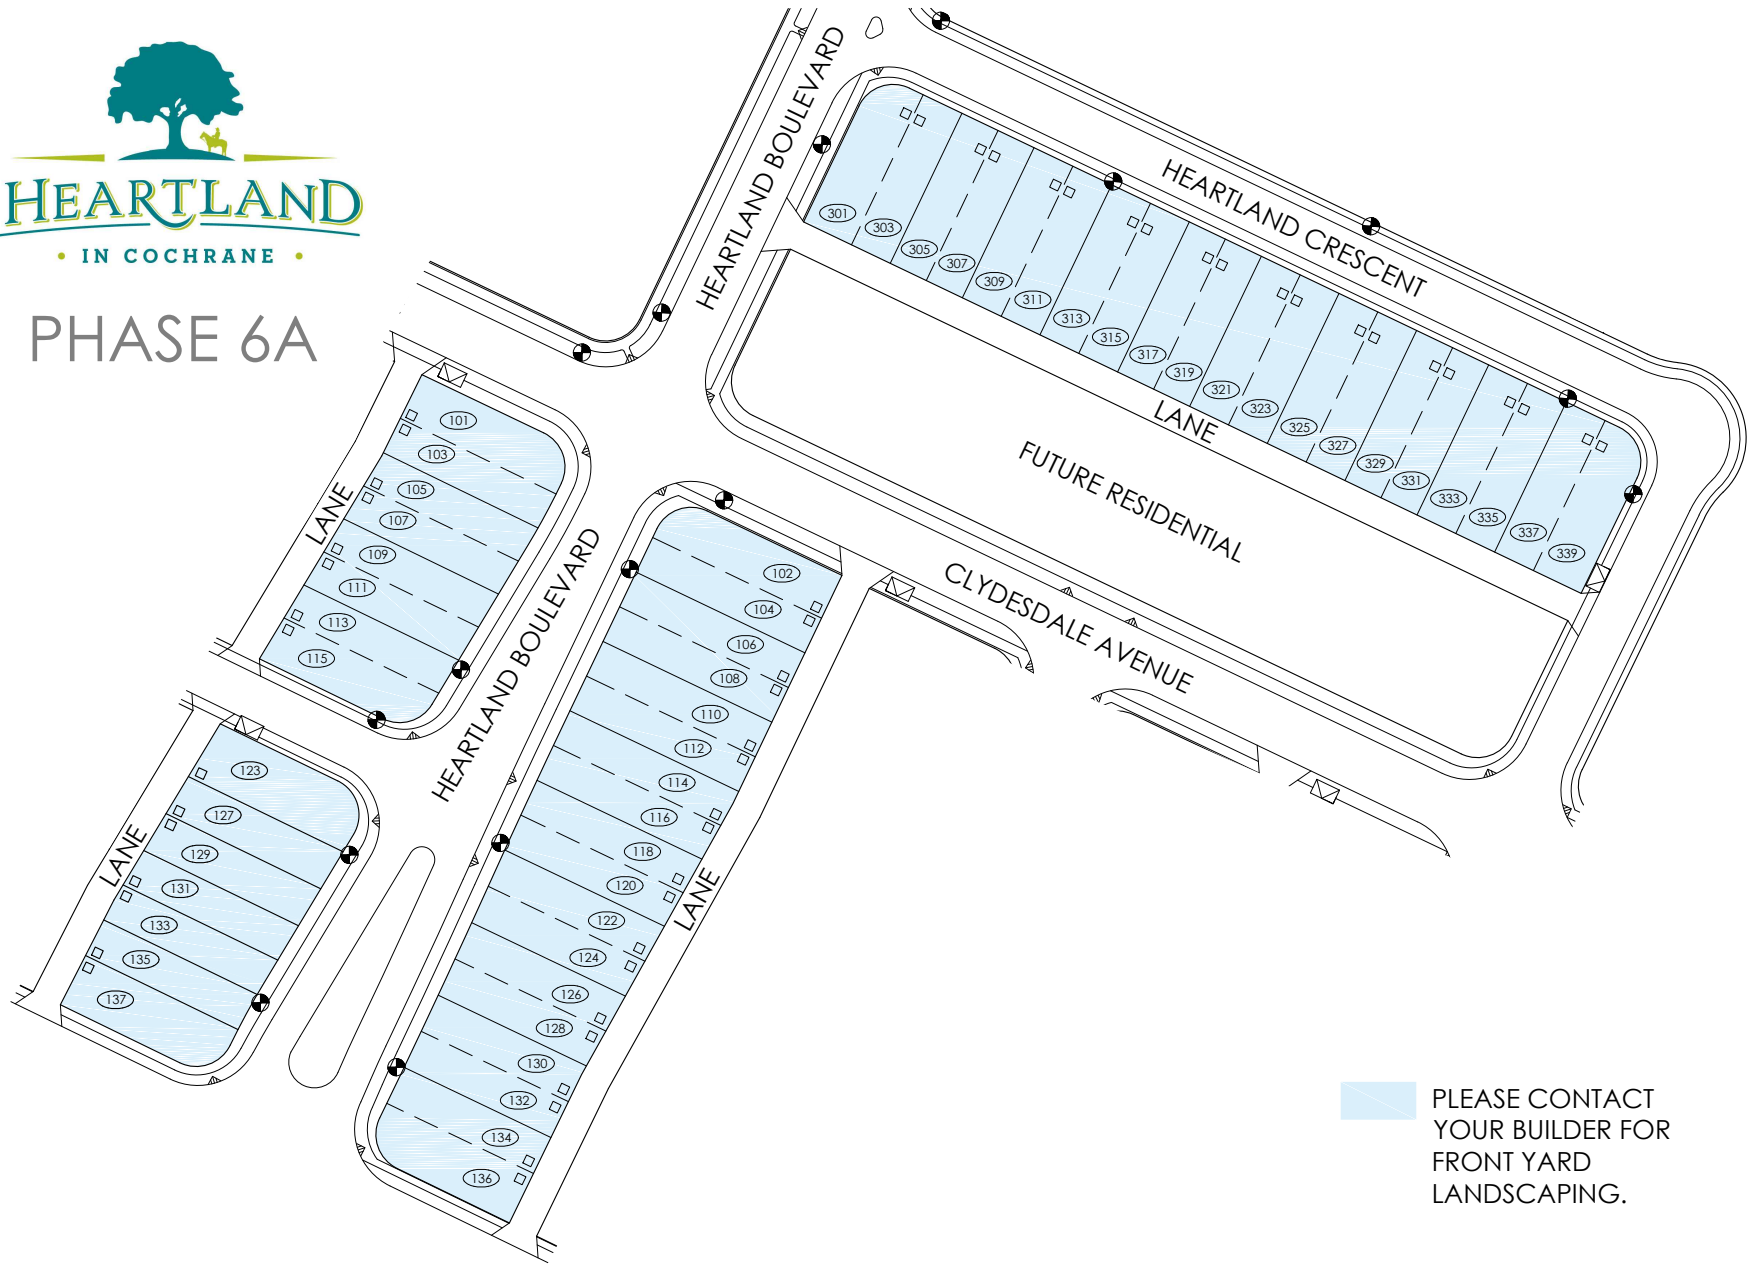

PLEASE CONTACT YOUR BUILDER FOR FRONT YARD LANDSCAPING.



NTS

LEGEND	
	STREETLIGHT
	MAILBOXES
	DRIVEWAY LOCATIONS
	MUNICIPAL ADDRESS



CONCEPT ONLY: THIS DRAWING IS AN ARTISTIC REPRESENTATION OF DESIGNS PREPARED BY STANTEC CONSULTING LTD. IT IS CONCEPTUAL IN NATURE AND SUBJECT TO CHANGE. COPYRIGHT RESERVED.
 \\cd\1002-109\workgroup\1165\active\116500469\500_la\590_ph6a_rfp\01_cad\heartland06a_rfp.dwg